


FINAL SURVEY	DATE
SURVEYED	BY
PLOTTED	
TEMPLATE	
NOTE BOOK	
AREAS	
CHECKED	

ORIGINAL SURVEY	DATE
SURVEYED	BY
PLOTTED	
TEMPLATE	
NOTE BOOK	
AREAS	
CHECKED	

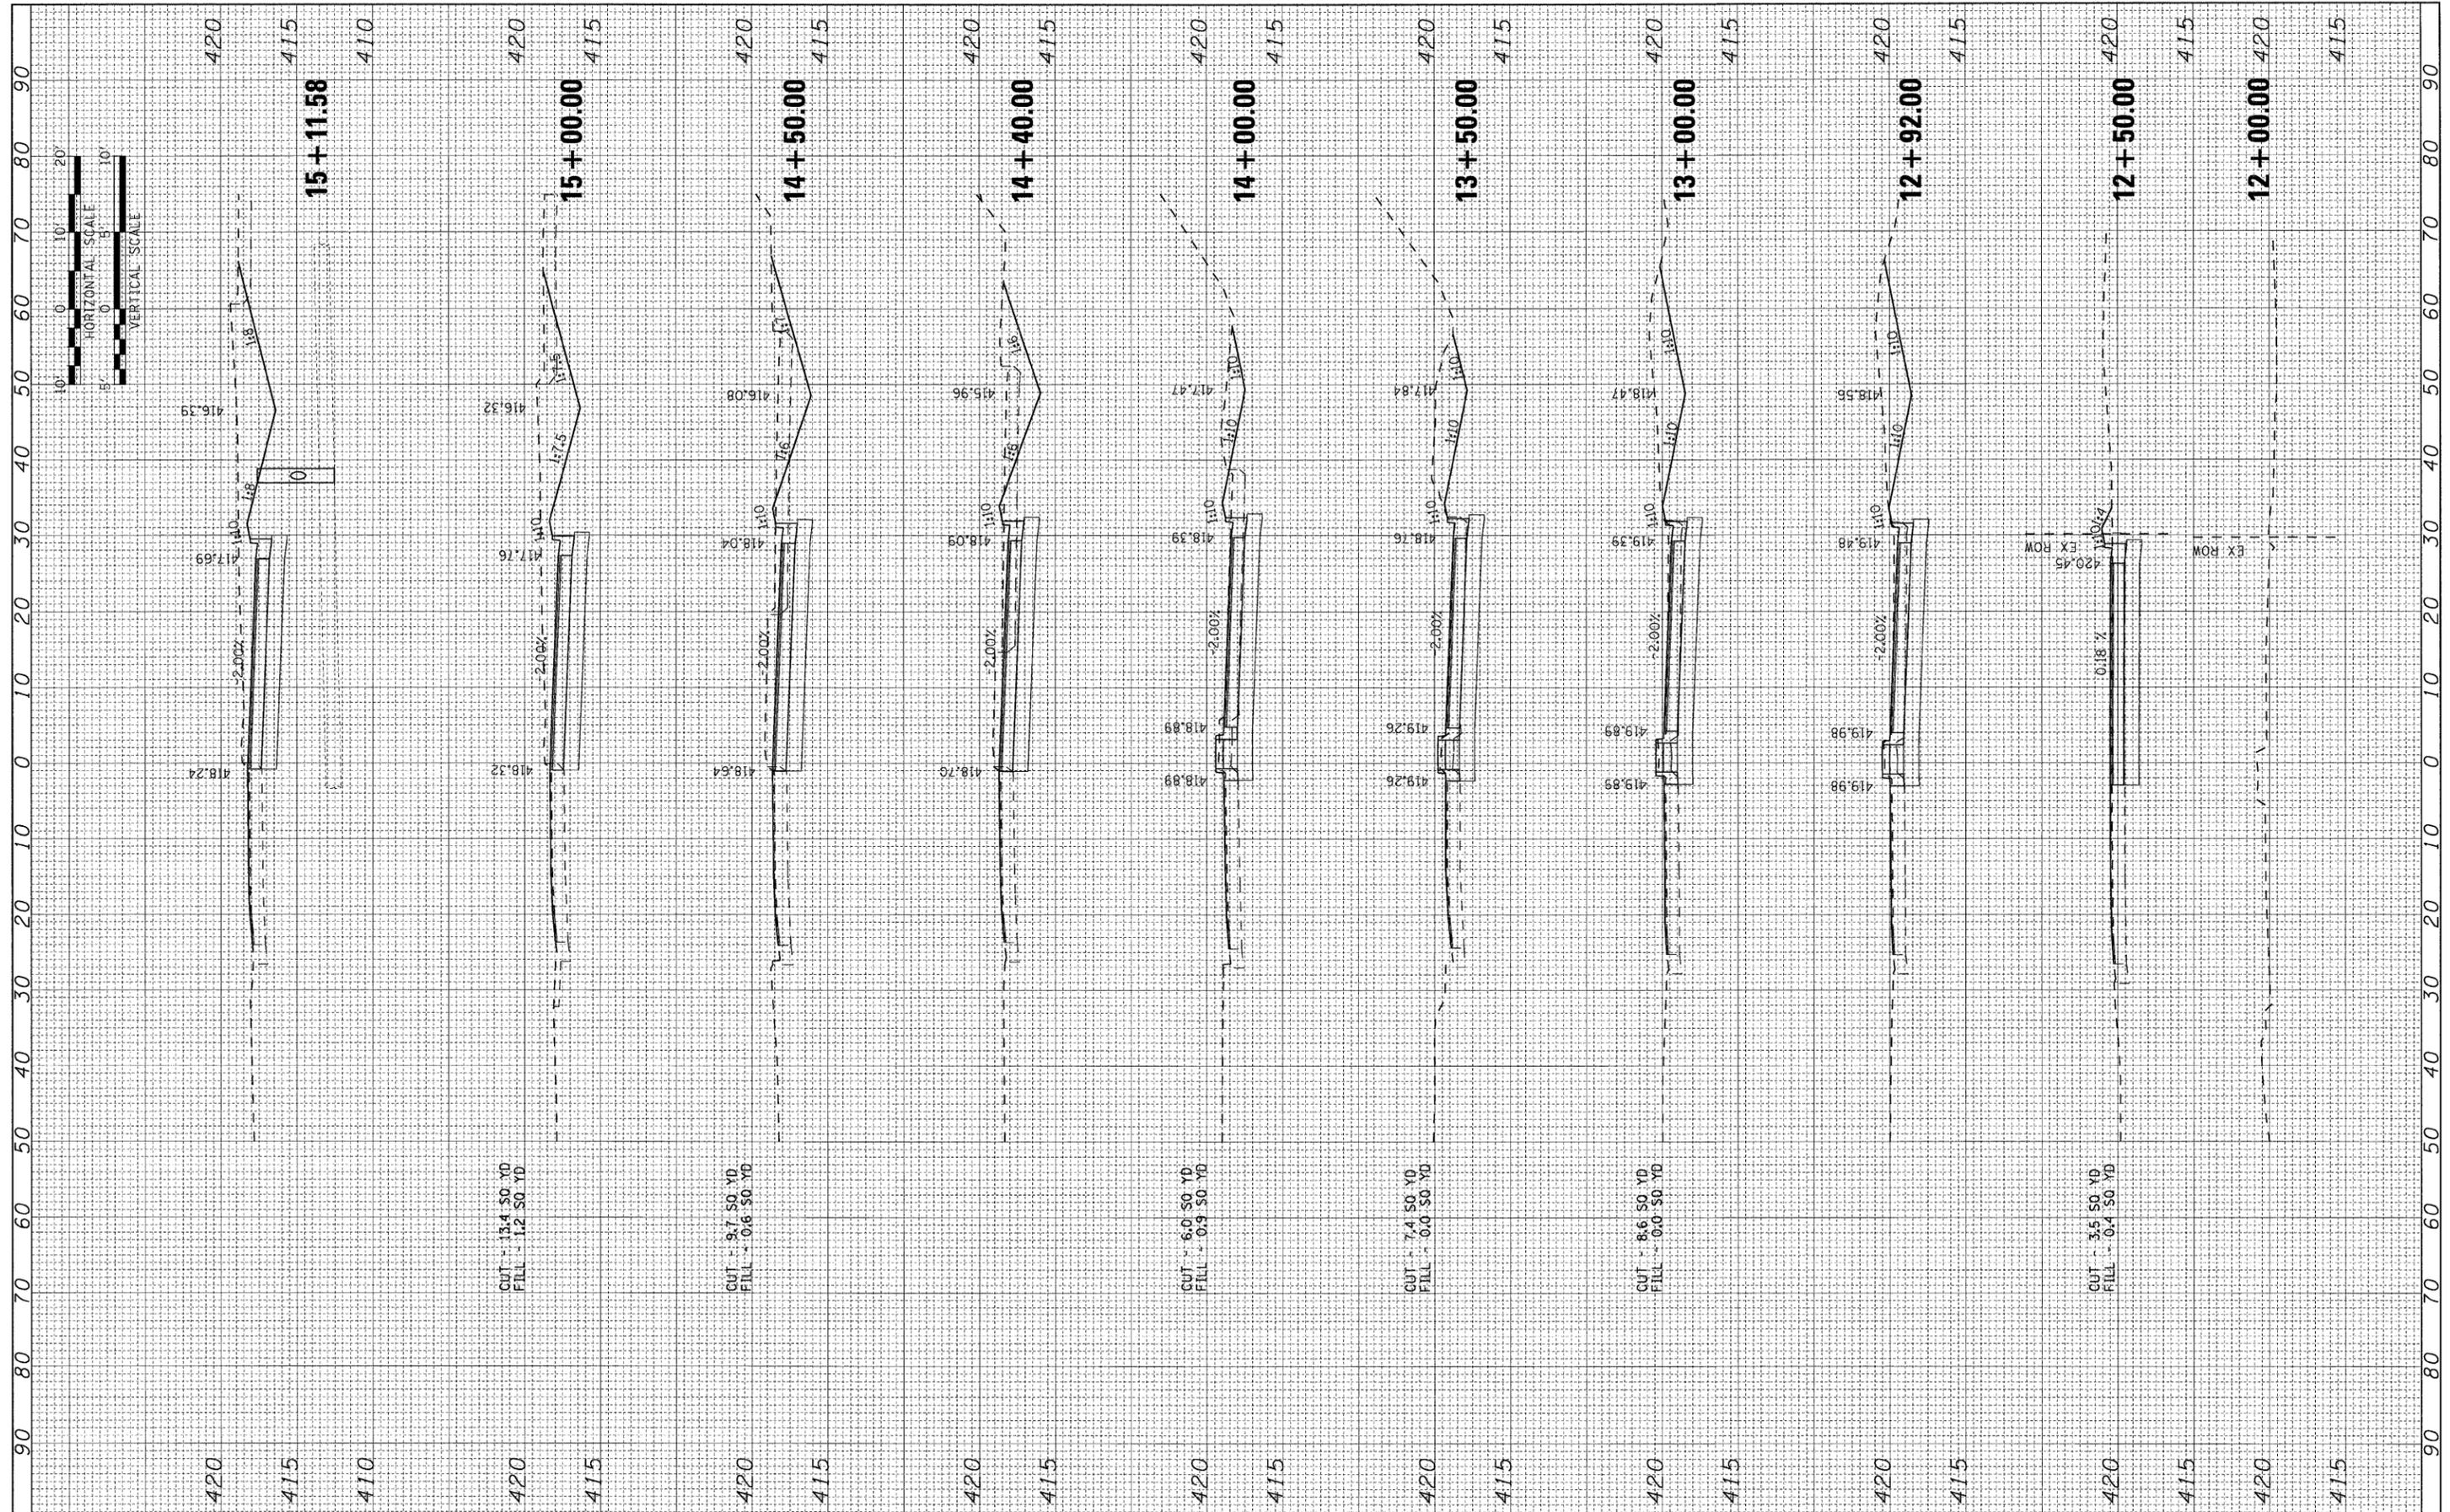

8/13/2009
 8:56:20 AM
 FILE NAME = DBTRI-76C38-sht-xs-07-11.dgn

USER NAME = jdf	DESIGNED - LDC	REVISED -
MODEL NAME = StClair-XS.Sheet-07	DRAWN - JDF	REVISED -
PLOT SCALE = 1:10	CHECKED - GEB	REVISED -
PLOT DATE = 8/13/2009	DATE - 08/14/09	REVISED -

**STATE OF ILLINOIS
 DEPARTMENT OF TRANSPORTATION**

ST. CLAIR AVENUE CROSS SECTIONS
 SCALE: 1"=10' SHEET NO. 7 OF 11 SHEETS STA. 12+00.00 TO STA. 15+11.58

F.A.U. RTE.	SECTION	COUNTY	TOTAL SHEETS	SHEET NO.
9166/9180	82-1-10N	ST. CLAIR	68	64
FED. ROAD DIST. NO.		ILLINOIS FED. AID PROJECT		
CONTRACT NO. 76C38				